



lightweight canopy

Notes:  
 Do not scale dimensions from this drawing.  
 Dimensions marked with an asterisk thus \* are open site dimensions to be confirmed on site.  
 All given dimensions are to be checked on site when setting out and any discrepancy reported immediately.

- holding / arrivals bays
- departure bays

| Rev | Date | Notes | By | Chkd |
|-----|------|-------|----|------|
|-----|------|-------|----|------|

Project:  
**NX Coaches Cambridge**

Client:  
**National Express**


Drawing title:  
**Proposed Plans**

Drawing no.: **sk04**      Revision: /


Date: **28.03.2012**      Scale: **1:250 @ A3**

Drawn by: **tnp**      Checked by: **pbp**

File Ref: (internal use only)  
**p01**

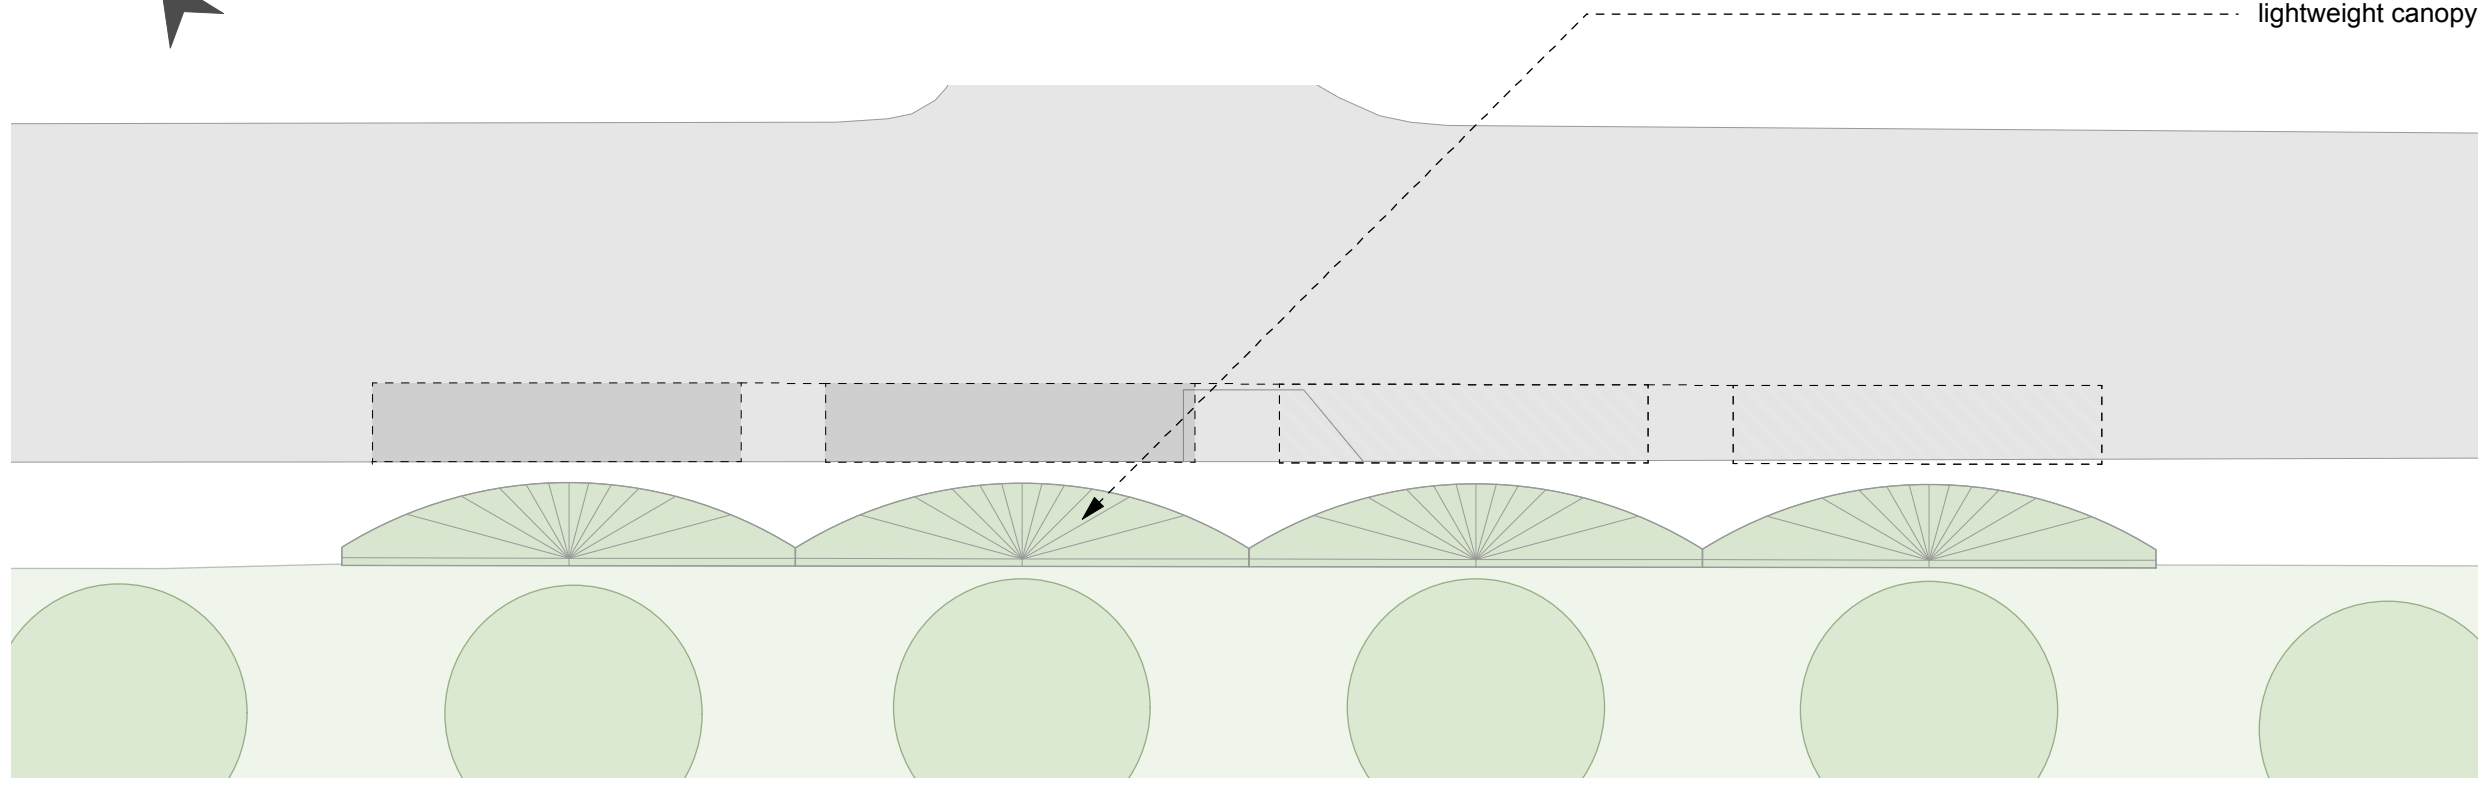

**2** Proposed Roof Plan  
 Scale 1:250

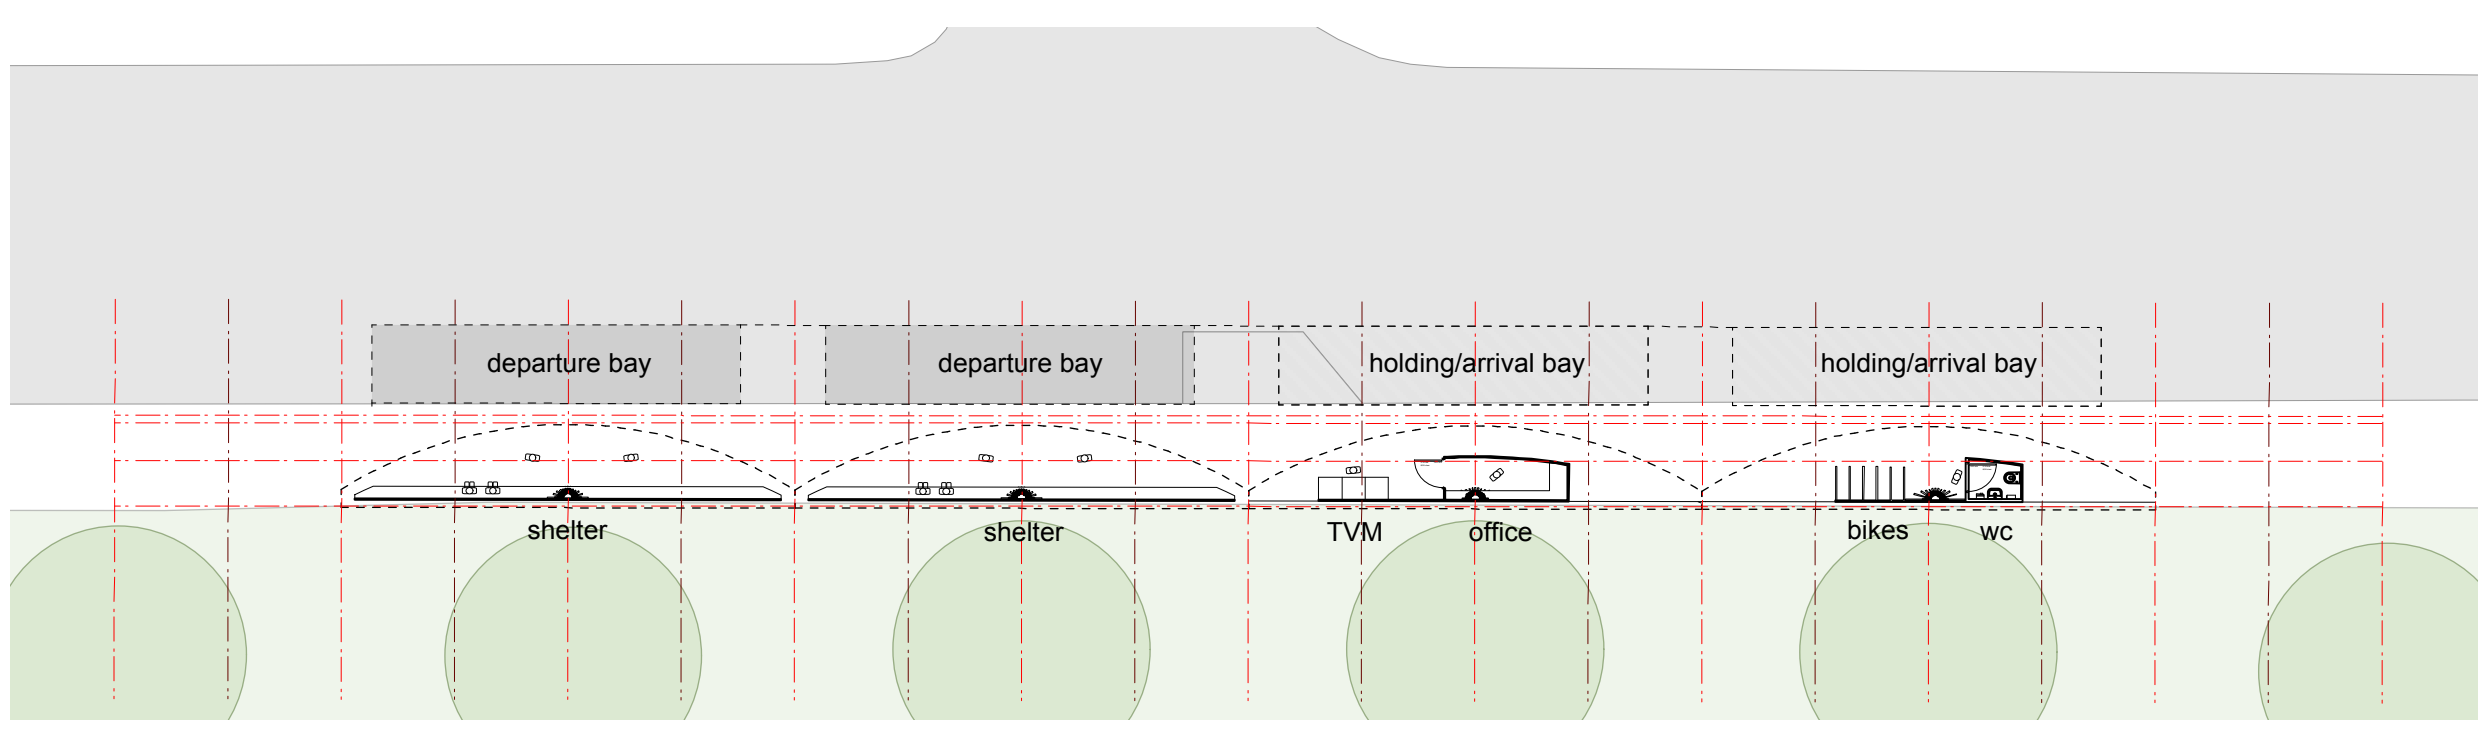

**1** Proposed Plan  
 Scale 1:250

**bpr architects**

The Boathouse, Embankment  
 Putney, London, SW15 1LB  
 t +44(0)20 8785 9983  
 f +44(0)20 8780 1507  
 e info@bprarchitects.com  
 www.bprarchitects.com