
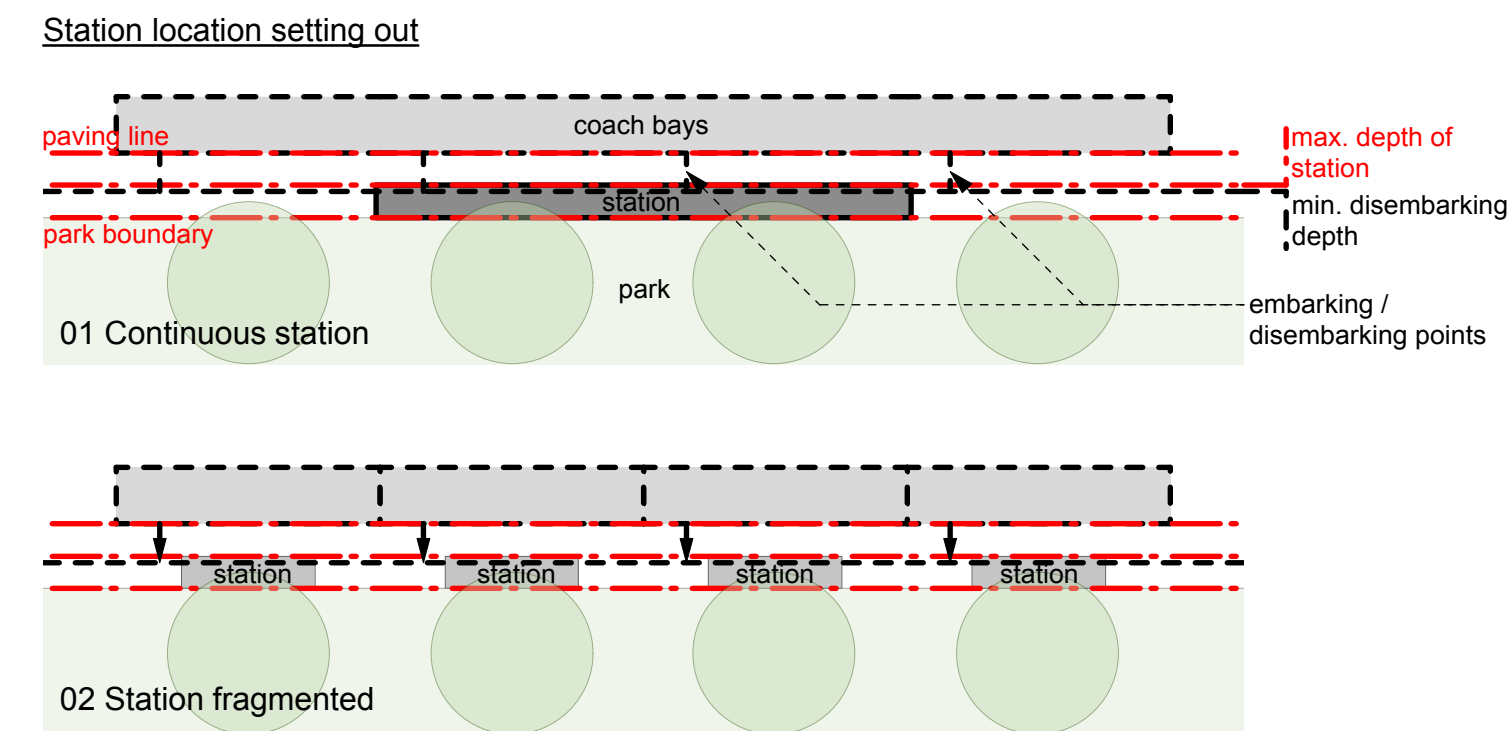


1 Setting out Plan
Scale 1:500

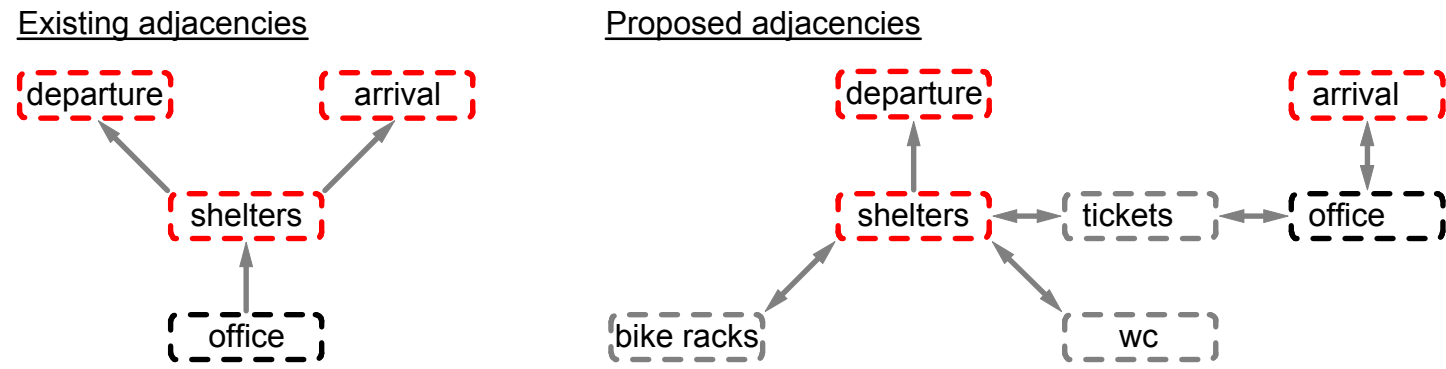

2 Process diagrams
nts

Notes:
Do not scale dimensions from this drawing.
Dimensions marked with an asterisk * are open site
dimensions to be confirmed on site.
All given dimensions are to be checked on site when
setting out and any discrepancy reported immediately.

- - - Private
- - - Public (controlled)
- - - Public (all hours)

Rev	Date	Notes	By	Chkd
-----	------	-------	----	------

Project:
NX Coaches Cambridge

Client:
National Express

Drawing title:
Strategic diagrams

Drawing no.: sk03
Revision: /

Date: 28.03.2012
Scale: 1:500 @ A3

Drawn by: tnp
Checked by: pbp

File Ref: (internal use only)
p01

bpr architects

The Boathouse, Embankment
Putney, London, SW15 1LB
t +44(0)20 8785 9983
f +44(0)20 8780 1507
e info@bprarchitects.com
www.bprarchitects.com