




1 Unit 1 (Plan & Elevation)
Scale 1:100

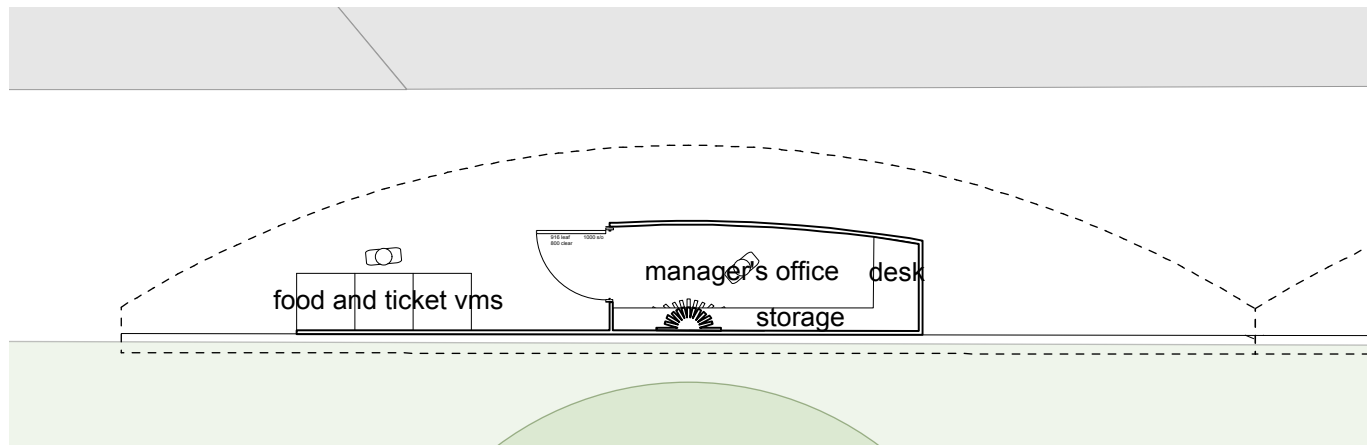

2 Unit 2
Scale 1:100

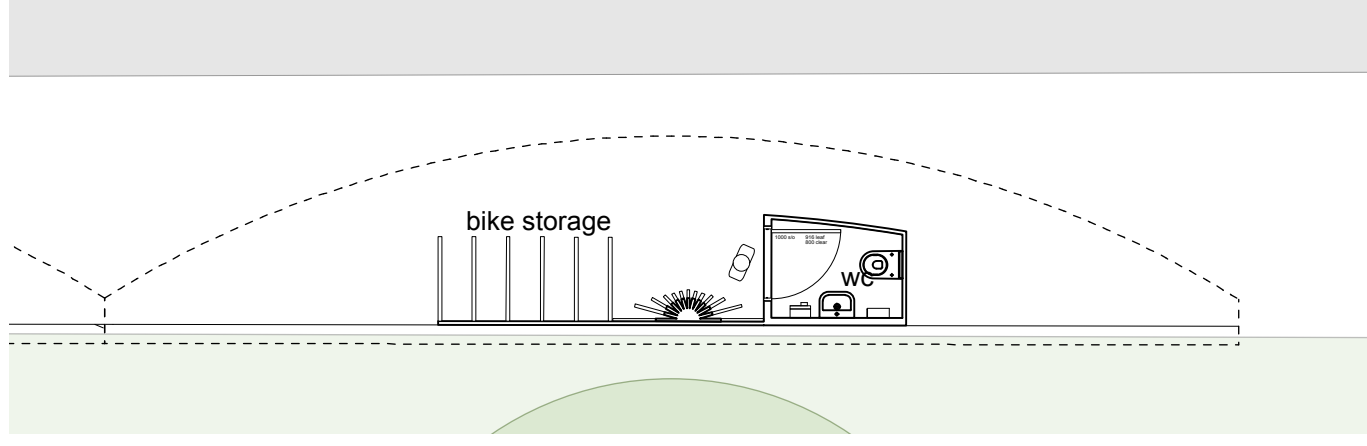

3 Unit 3
Scale 1:100

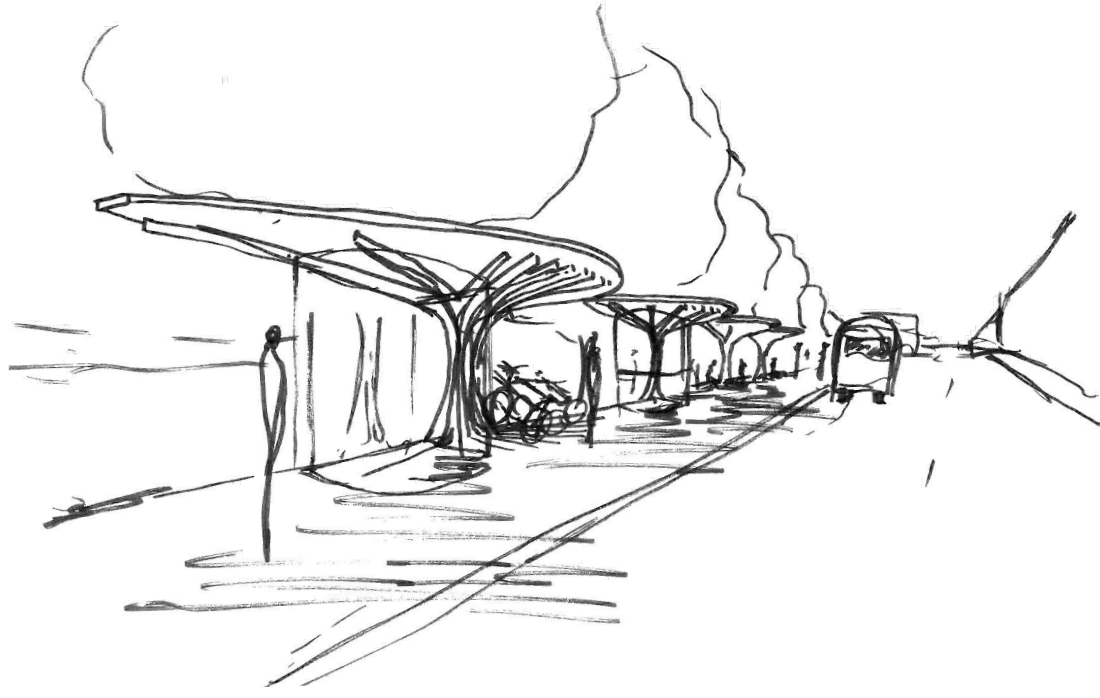

Notes:
Do not scale dimensions from this drawing.
Dimensions marked with an asterisk thus * are open site dimensions to be confirmed on site.
All given dimensions are to be checked on site when setting out and any discrepancy reported immediately.

Rev	Date	Notes	By	Chkd
-----	------	-------	----	------

Project:
NX Coaches Cambridge

Client:
National Express

Drawing title:
Contextual Design-Plans & Elevations

Drawing no.: sk07
Revision: /

Date: 28.03.2012
Scale: 1:100 @ A3

Drawn by: tnp
Checked by: pbp

File Ref: (internal use only)
p01

bpr architects

The Boathouse, Embankment
Putney, London, SW15 1LB
t +44(0)20 8785 9983
f +44(0)20 8780 1507
e info@bprarchitects.com
www.bprarchitects.com